



**KEY**

- Proposed new buried pipe(s) system.
- Existing drainage ditches to be retained or modified.

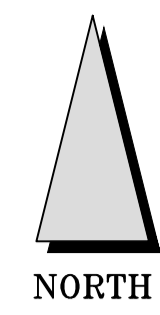

LAYOUT SCALE: NTS

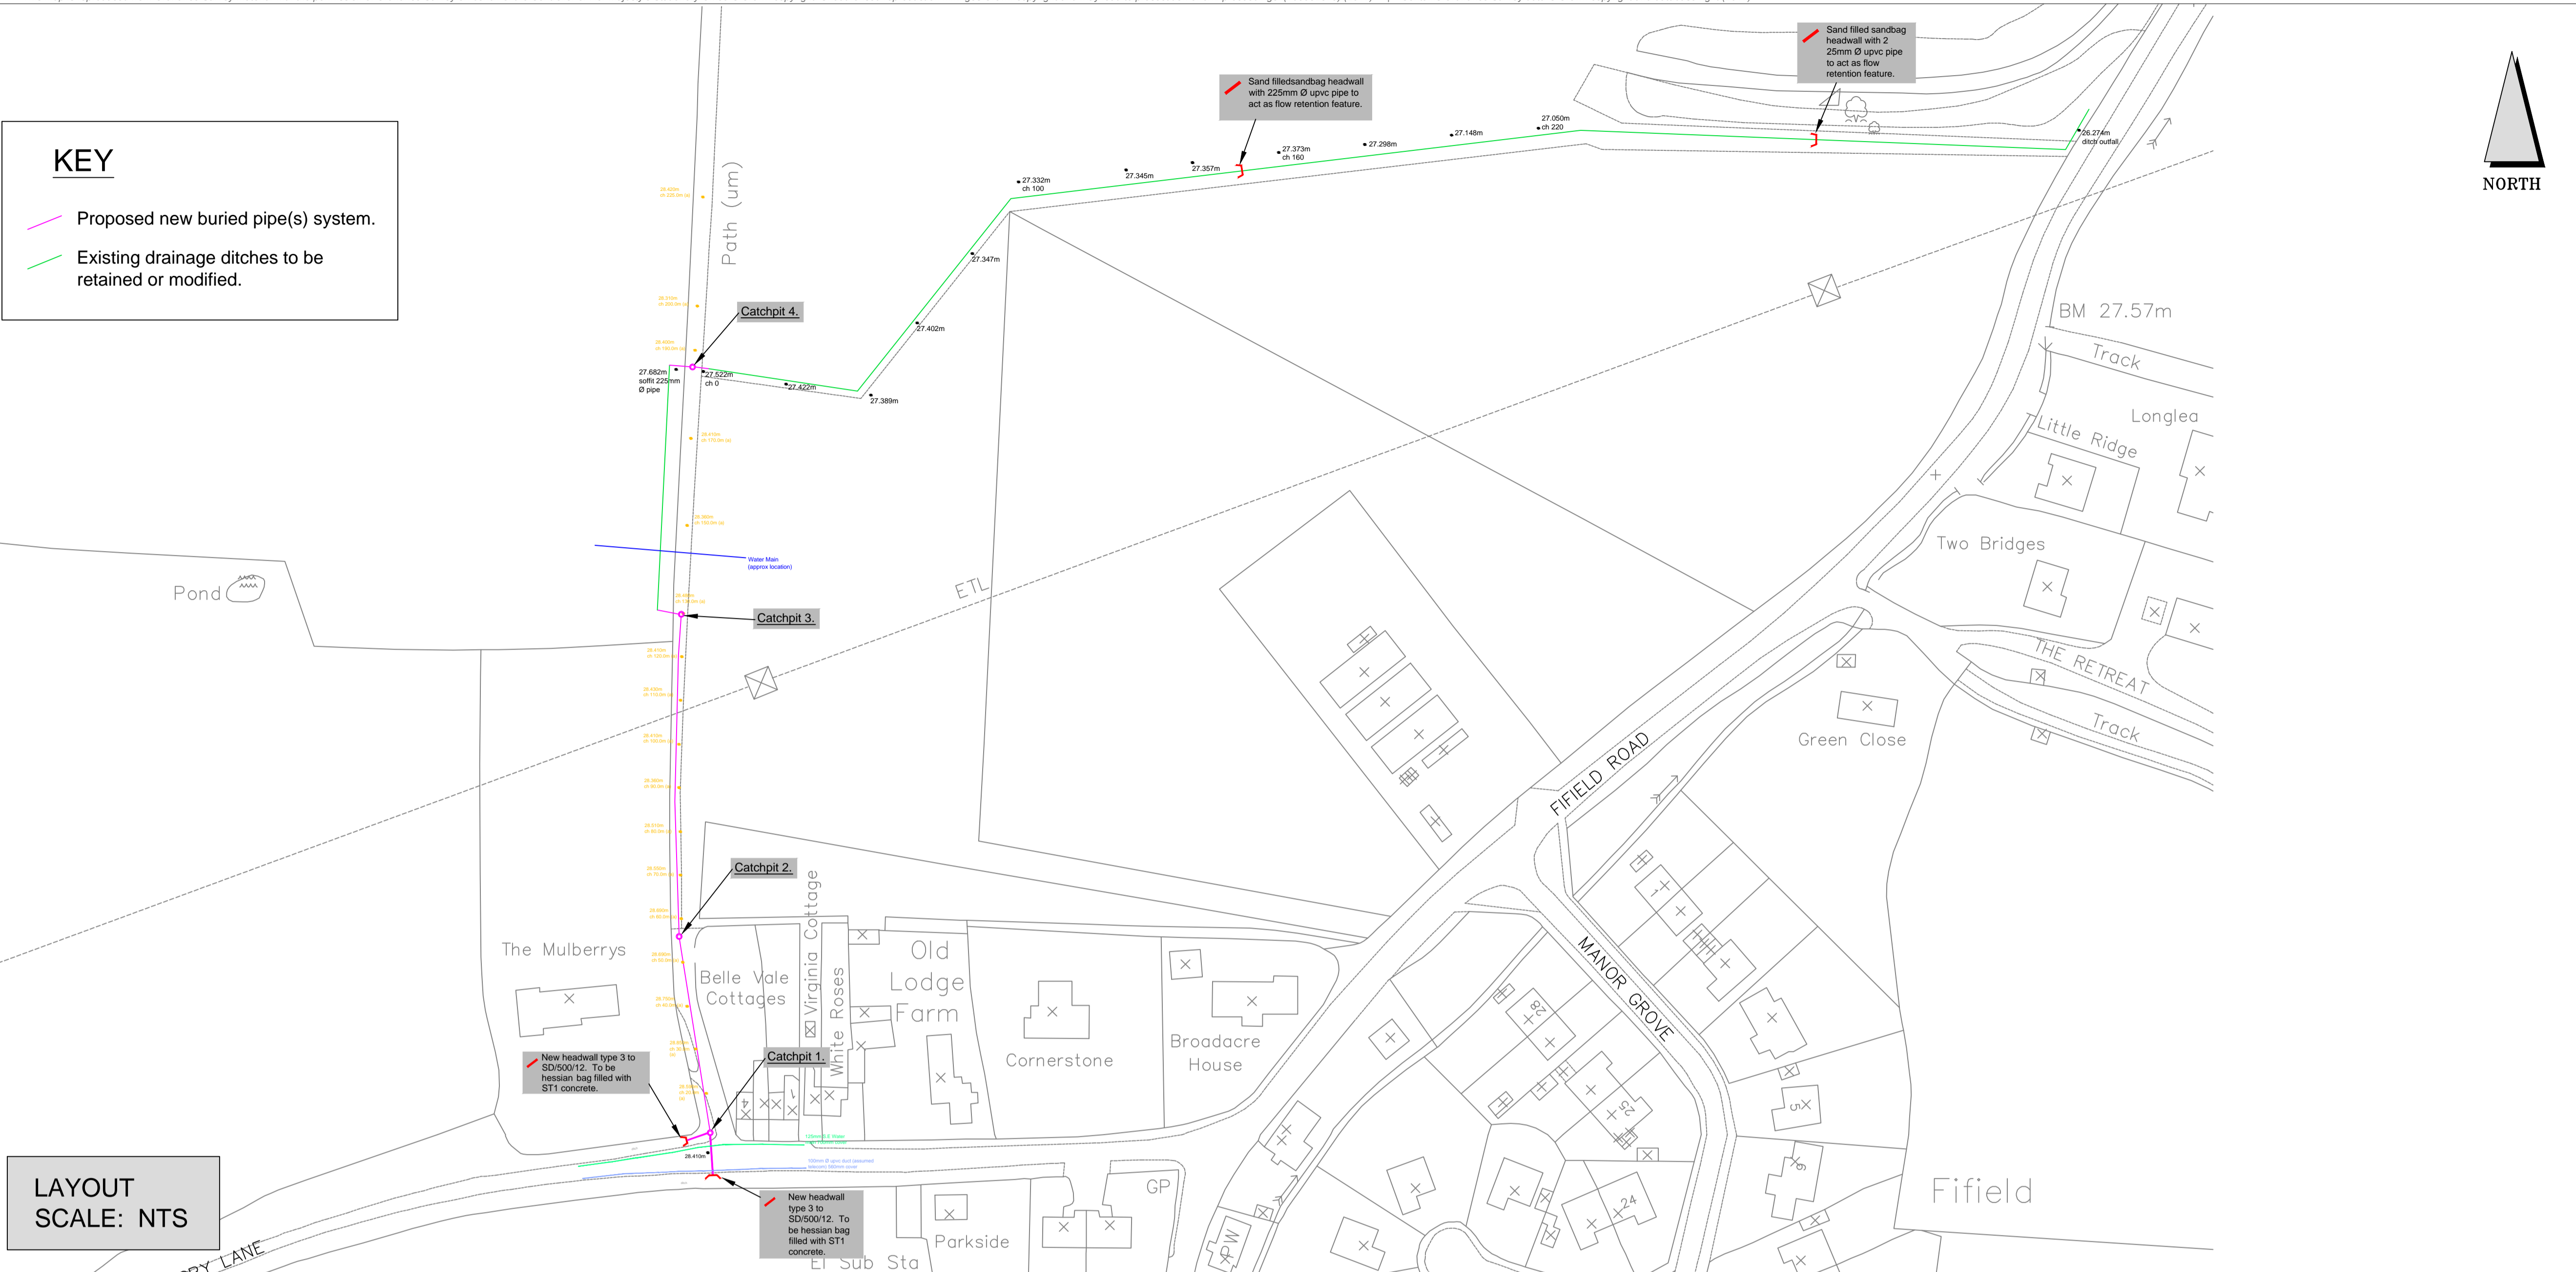

Rev	Date	Description	Dm	Chk	App
26/01/18	ORIGINAL ISSUE		JW	RB	RB

This drawing has been specifically prepared to meet the requirements of the named client and may contain design and innovative features which differ from conventional design standards.

**PROJECT CENTRE**

Unit 4 Holford Yard  
London  
WC1X 9HD  
Tel: 0330 0080 855  
Mail: info@projectcentre.co.uk  
Web: www.projectcentre.co.uk



Client: Royal Borough of Windsor & Maidenhead

Project: Coningsby Lane, Fifield  
Proposed Drainage Project

Drawing Title: Detailed Design


Drawing Status: FOR INFORMATION

Drawn	Designed	Date	Scale	Size
JW	JW/SL	26/01/18	As Shown	A1

Drawing No: 100003801(CD-43-17-1)-4-050-01

**KEY**

- Existing Surface Level
- Proposed pipes
- Proposed re-graded ditch level

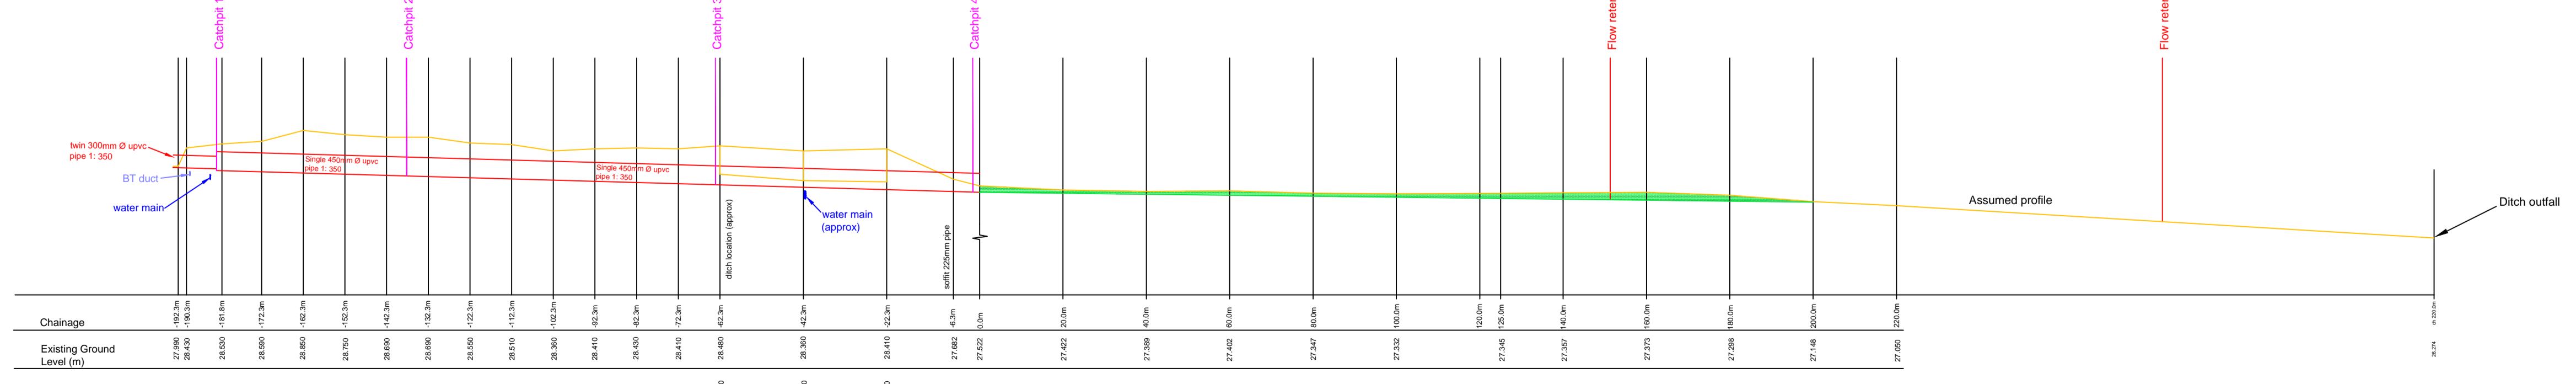

**LONG SECTION**  
SCALE:  
HORIZONTAL 1:1000  
VERTICAL 1:100